



ONE BEDROOM APARTMENT TYPE A
SCALE: N.T.S.

- 1 BEDROOM HANDICAP
- 2ND FLOOR - 228
- 3RD FLOOR - 328
- 4TH FLOOR - 428
- 5TH FLOOR - 528

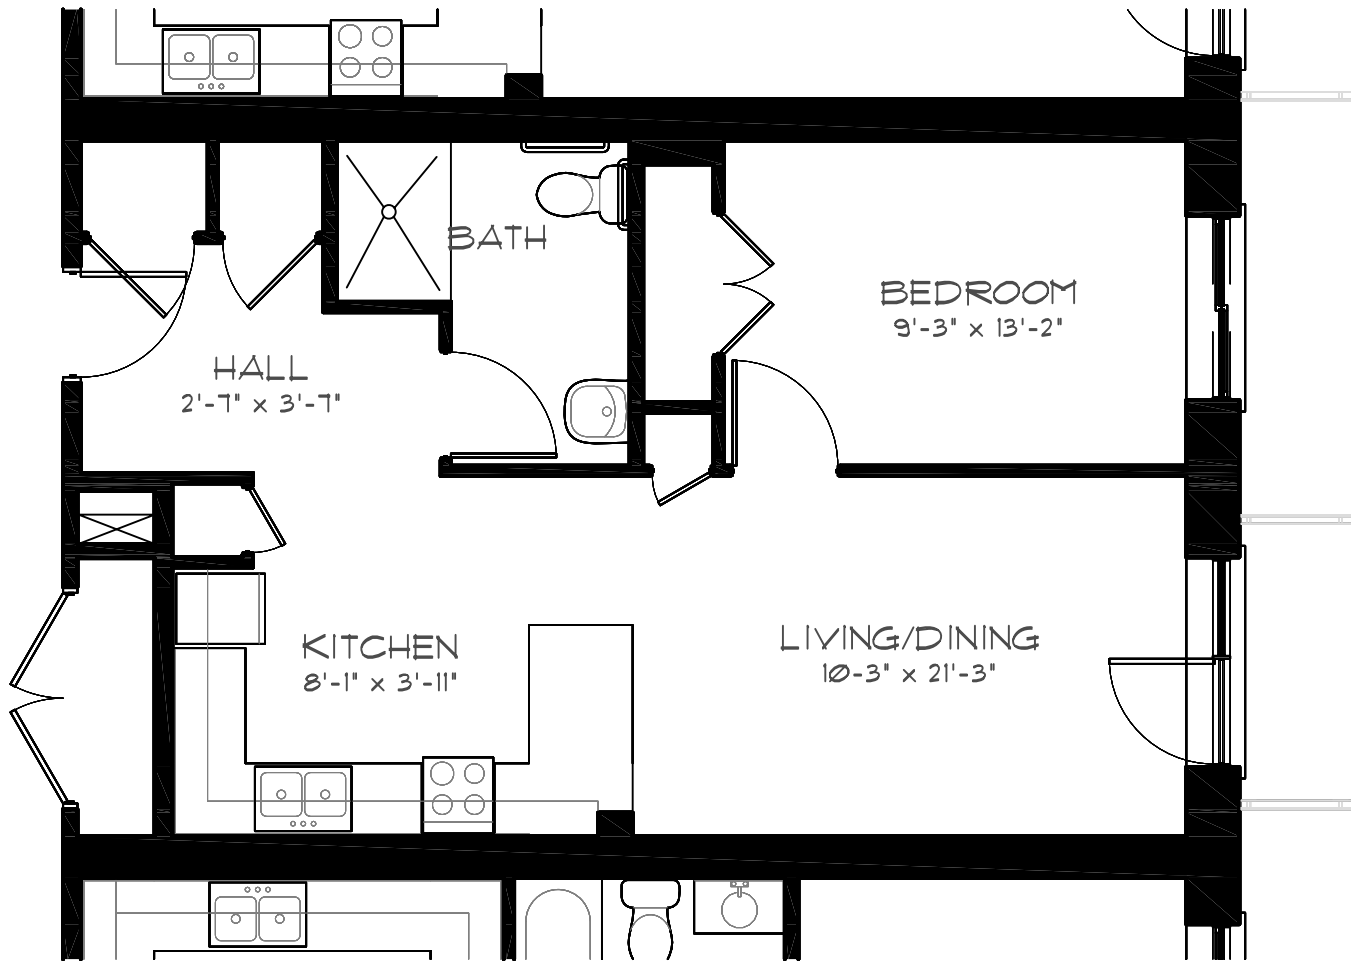

ONE BEDROOM APARTMENT TYPE B
 SCALE: N.T.S.

- 1 BEDROOM HANDICAP (BEHIND ELECTRICAL CLOSET)
- 2ND FLOOR - 227
- 3RD FLOOR - 327
- 4TH FLOOR - 427
- 5TH FLOOR - 527

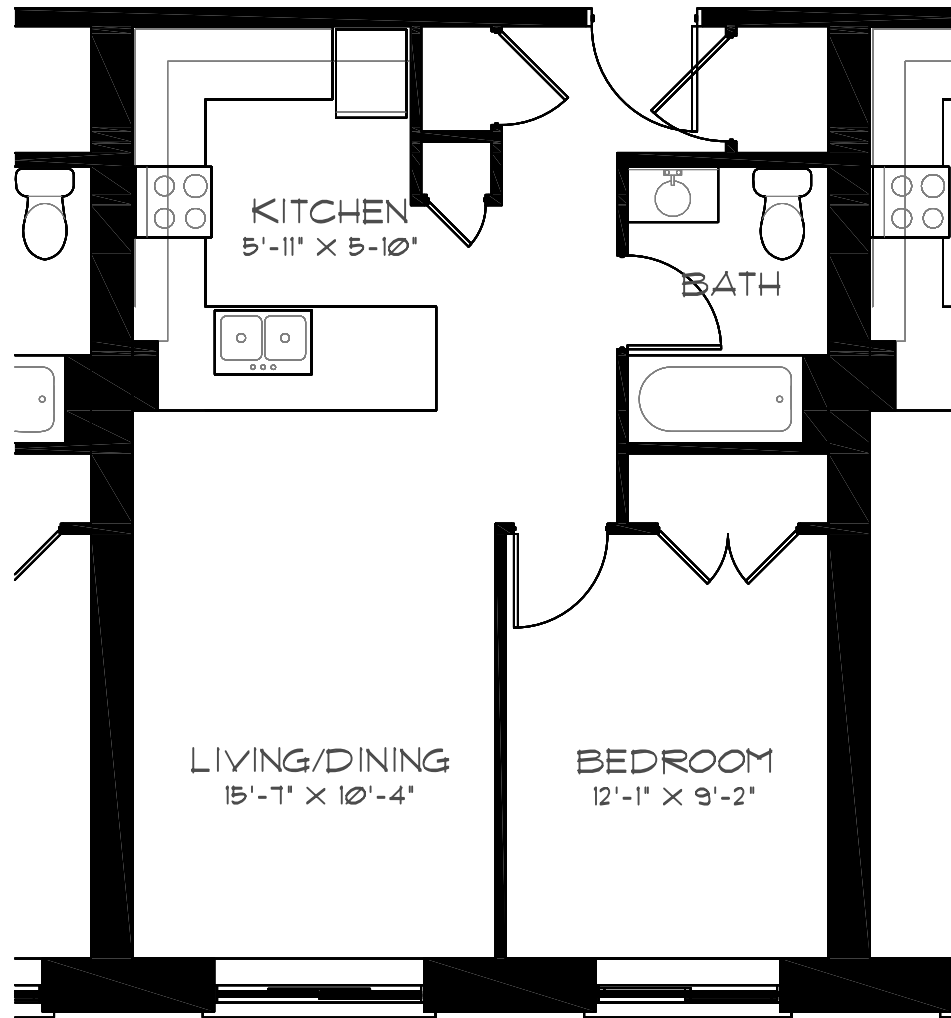

ONE BEDROOM APARTMENT TYPE C
SCALE: N.T.S.

1 BEDROOM

1ST FLOOR - 121


2ND FLOOR - 208, 209, 210, 211, 218, 219, 220, 234, 235, 236

3RD FLOOR - 308, 309, 310, 311, 318, 319, 320, 334, 335, 336

4TH FLOOR - 408, 409, 410, 411, 418, 419, 420, 434, 435, 436

5TH FLOOR - 508, 509, 510, 511, 518, 519, 520, 534, 535, 536

6TH FLOOR - 610, 611, 612, 619, 620, 621, 622

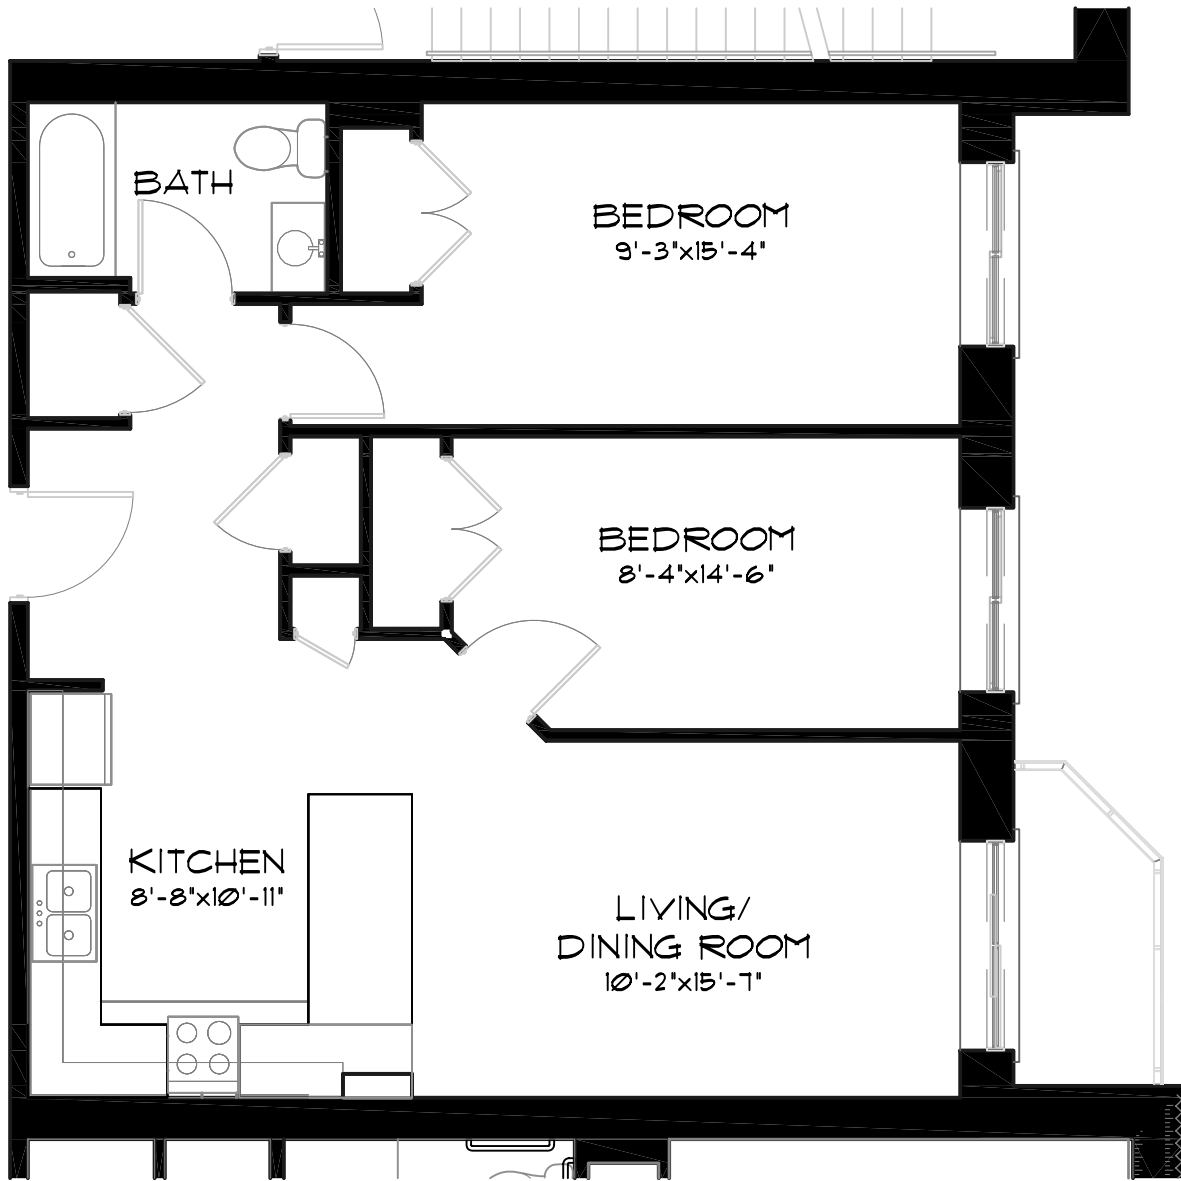

TWO BEDROOM APARTMENT TYPE 'A'

SCALE: N.T.S.

2 BEDROOM

1ST FLOOR - 116, 120

2ND FLOOR - 212, 217, 229, 233

3RD FLOOR - 312, 317, 329, 333

4TH FLOOR - 412, 417, 429, 433


5TH FLOOR - 512, 517, 529, 533

6TH FLOOR - 608, 613, 618




TWO BEDROOM APARTMENT TYPE 'B'
SCALE: N.T.S.

- 2 BEDROOM
 2ND FLOOR - 237
 3RD FLOOR - 337
 4TH FLOOR - 437
 5TH FLOOR - 537

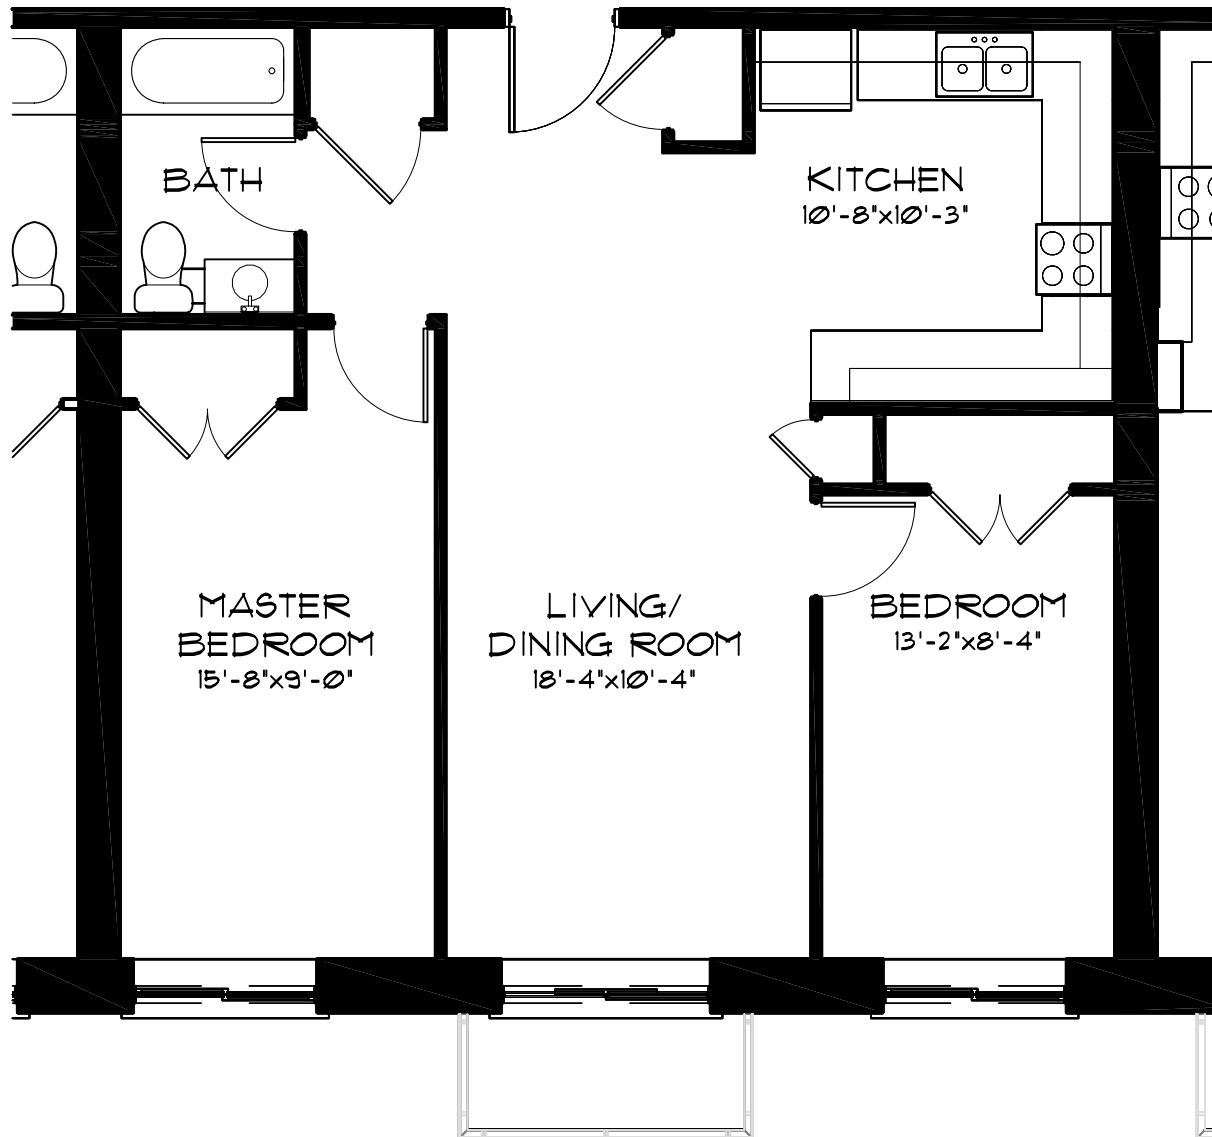


TWO BEDROOM APARTMENT TYPE 'C'
SCALE: N.T.S.

3 BEDROOM
6TH FLOOR - 609

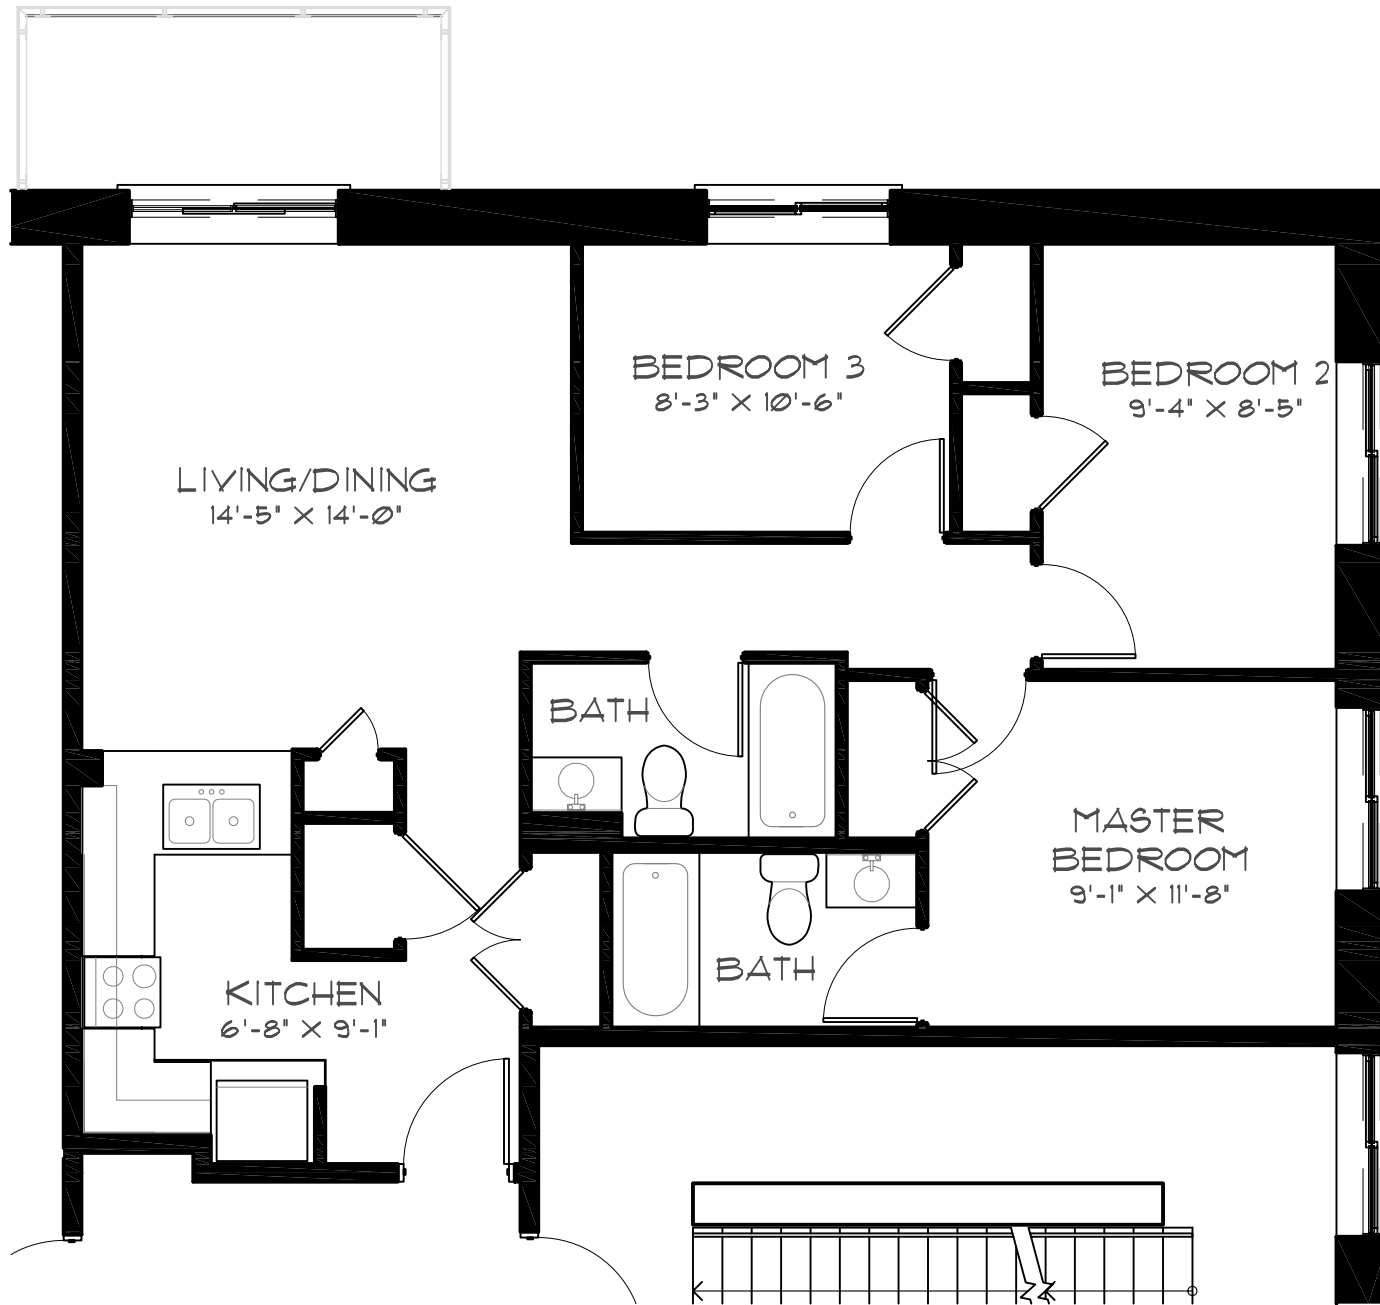

THREE BEDROOM APARTMENT TYPE B
 scale: N.T.S.

- 3 BEDROOM
- 1ST FLOOR - 118
- 2ND FLOOR - 215,231
- 3RD FLOOR - 315,331
- 4TH FLOOR - 415,431
- 5TH FLOOR - 515

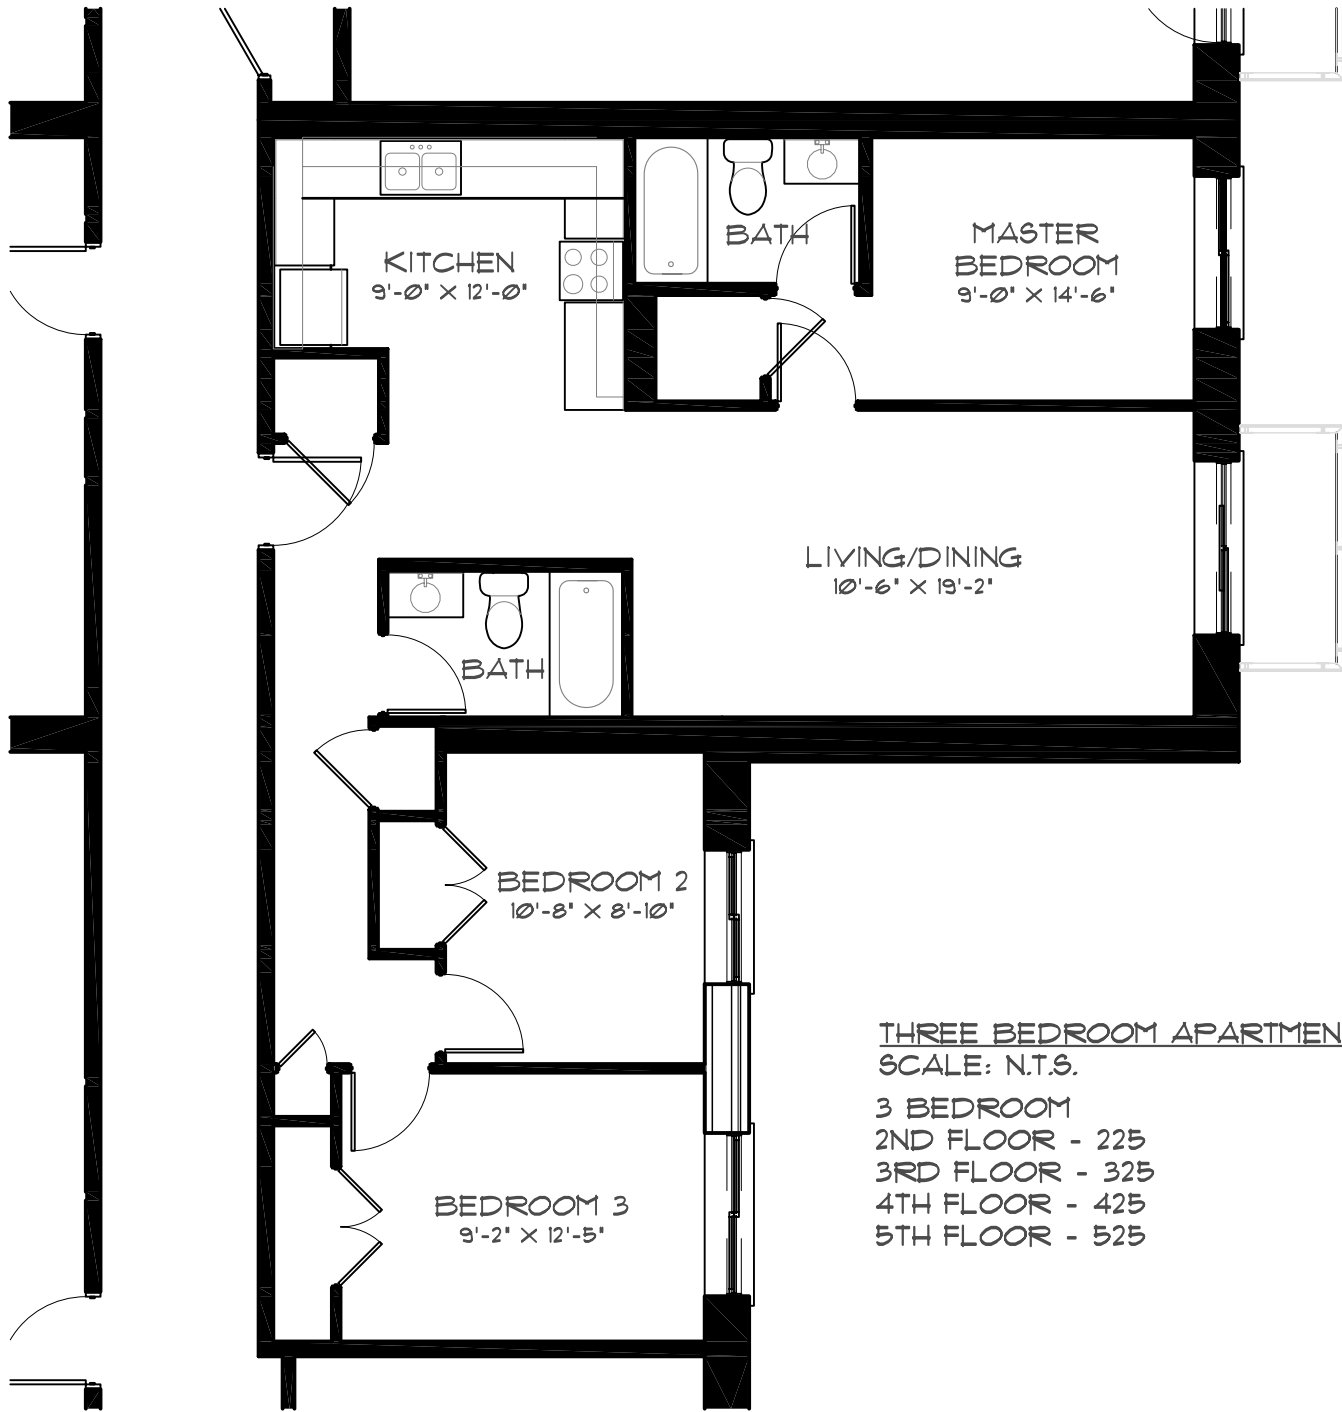

THREE BEDROOM APARTMENT TYPE C
SCALE: N.T.S.

- 3 BEDROOM
- 2ND FLOOR - 225
- 3RD FLOOR - 325
- 4TH FLOOR - 425
- 5TH FLOOR - 525

THREE BEDROOM APARTMENT TYPE 'D'

SCALE:N.T.S.

3 BEDROOM


1ST FLOOR - 119


2ND FLOOR - 232

3RD FLOOR - 332


4TH FLOOR - 432

5TH FLOOR - 532

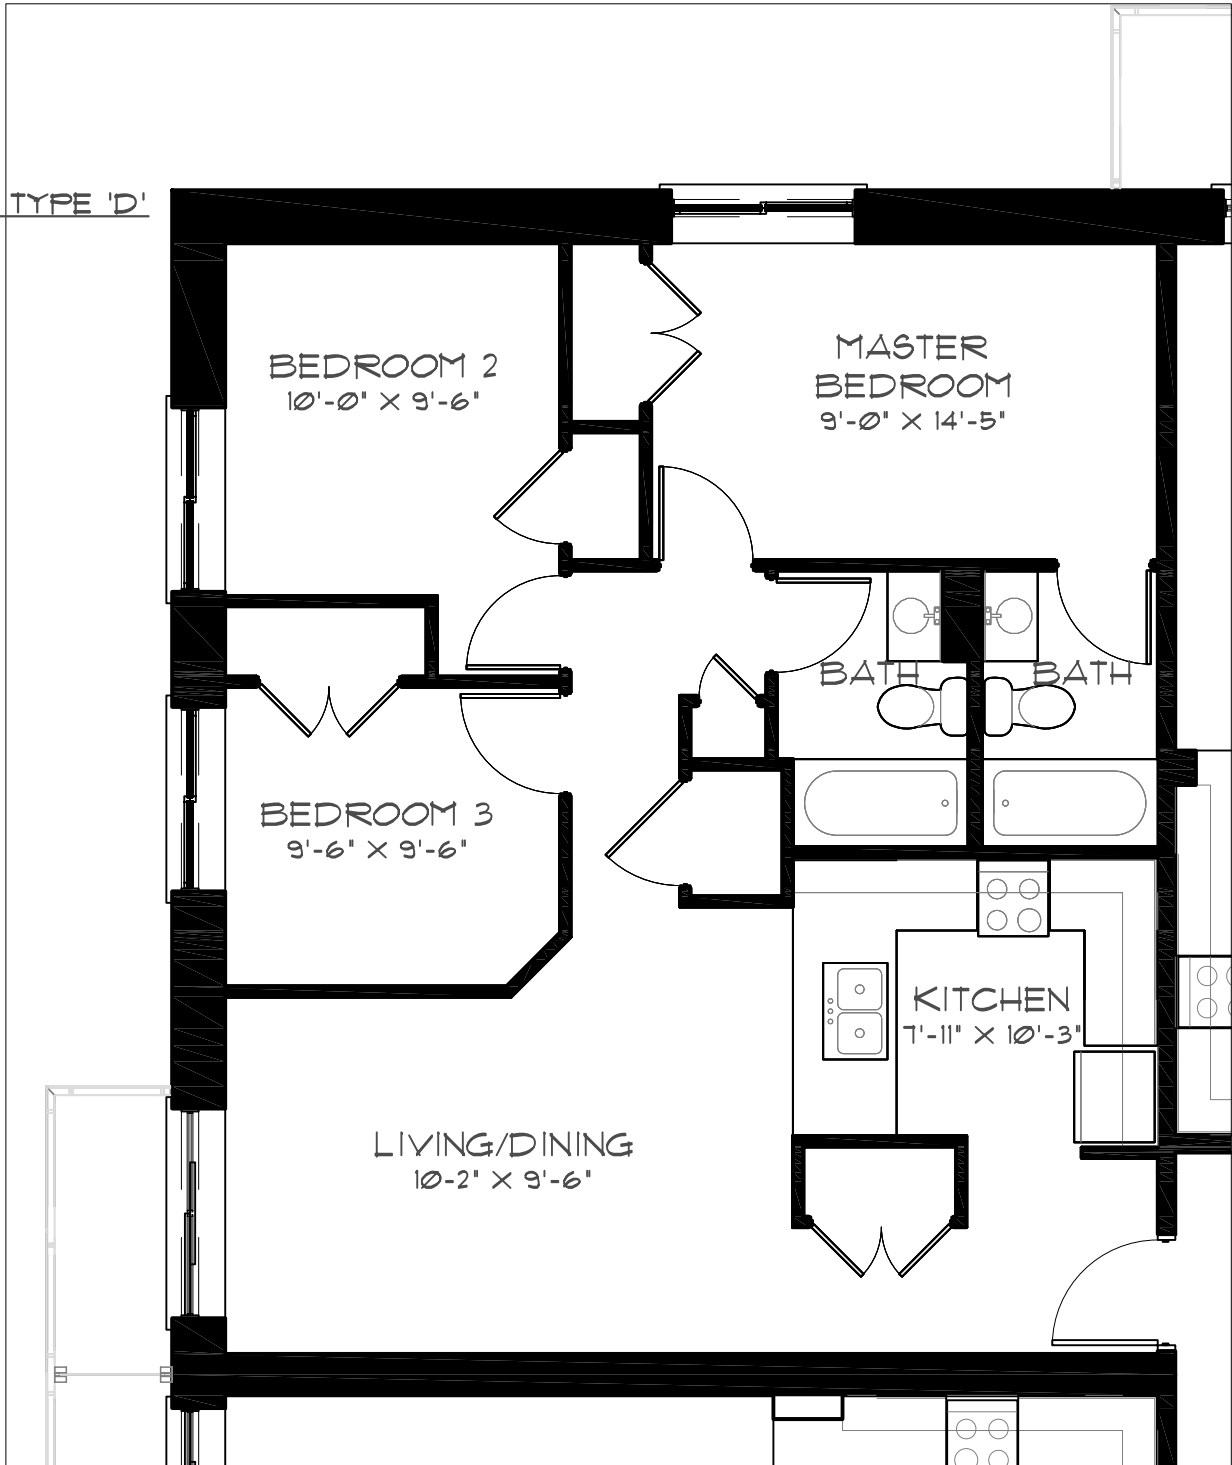

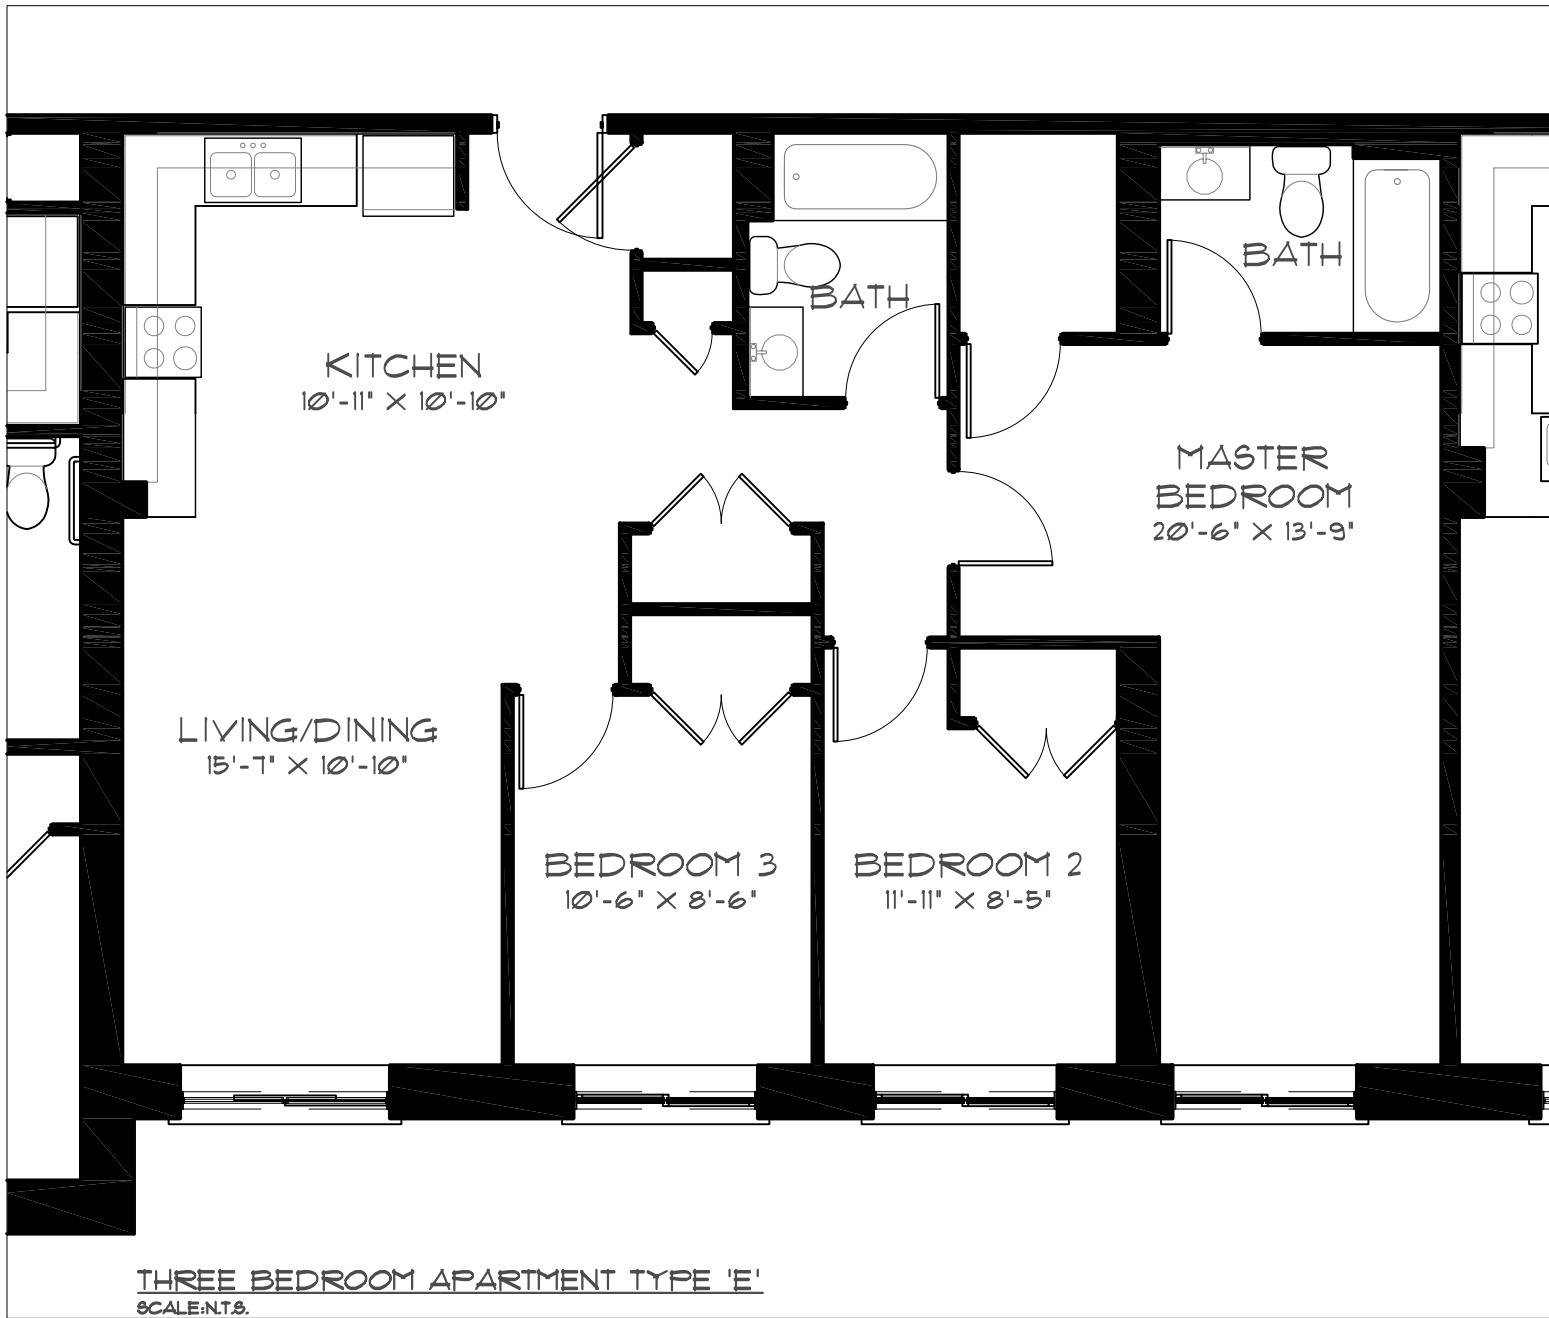


- 3 BEDROOM
- 2ND FLOOR - 201
- 3RD FLOOR - 301
- 4TH FLOOR - 401
- 5TH FLOOR - 501

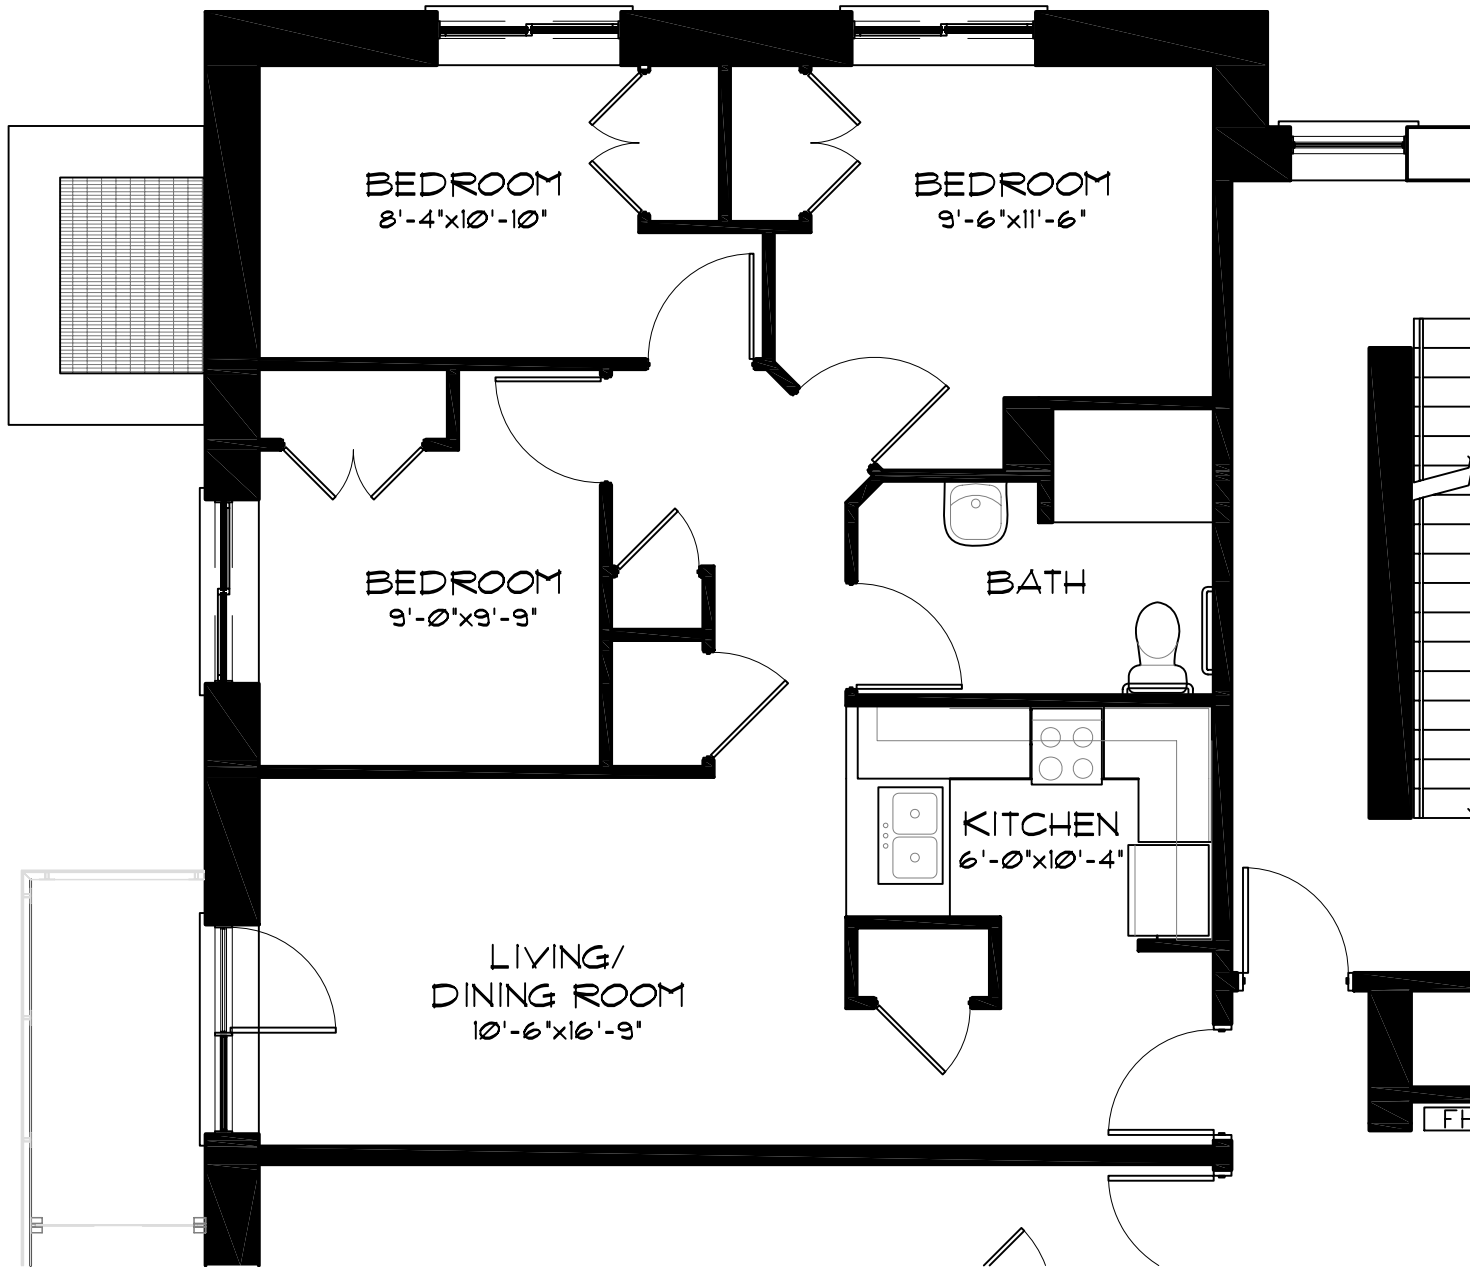

THREE BEDROOM APARTMENT TYPE 'F'
SCALE:N.T.S.

- 3 BEDROOM FOR DISABLED
- 2ND FLOOR - 205
- 3RD FLOOR - 305
- 4TH FLOOR - 405

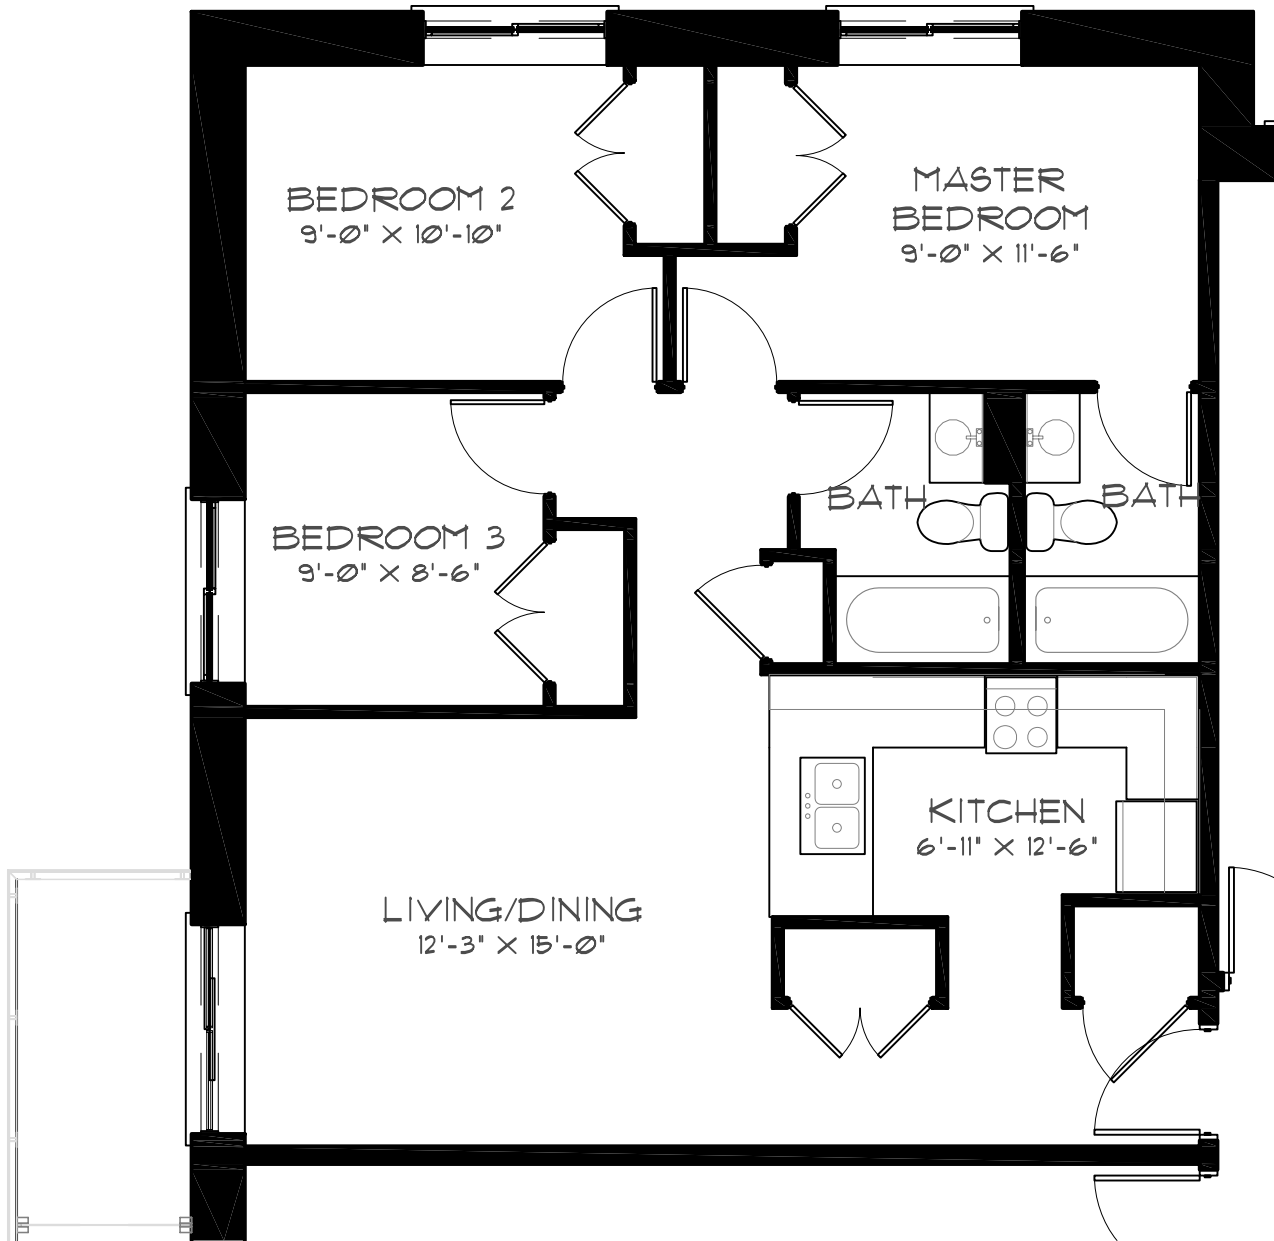


THREE BEDROOM APARTMENT TYPE G

SCALE: N.T.S.


3 BEDROOM

5TH FLOOR - 505

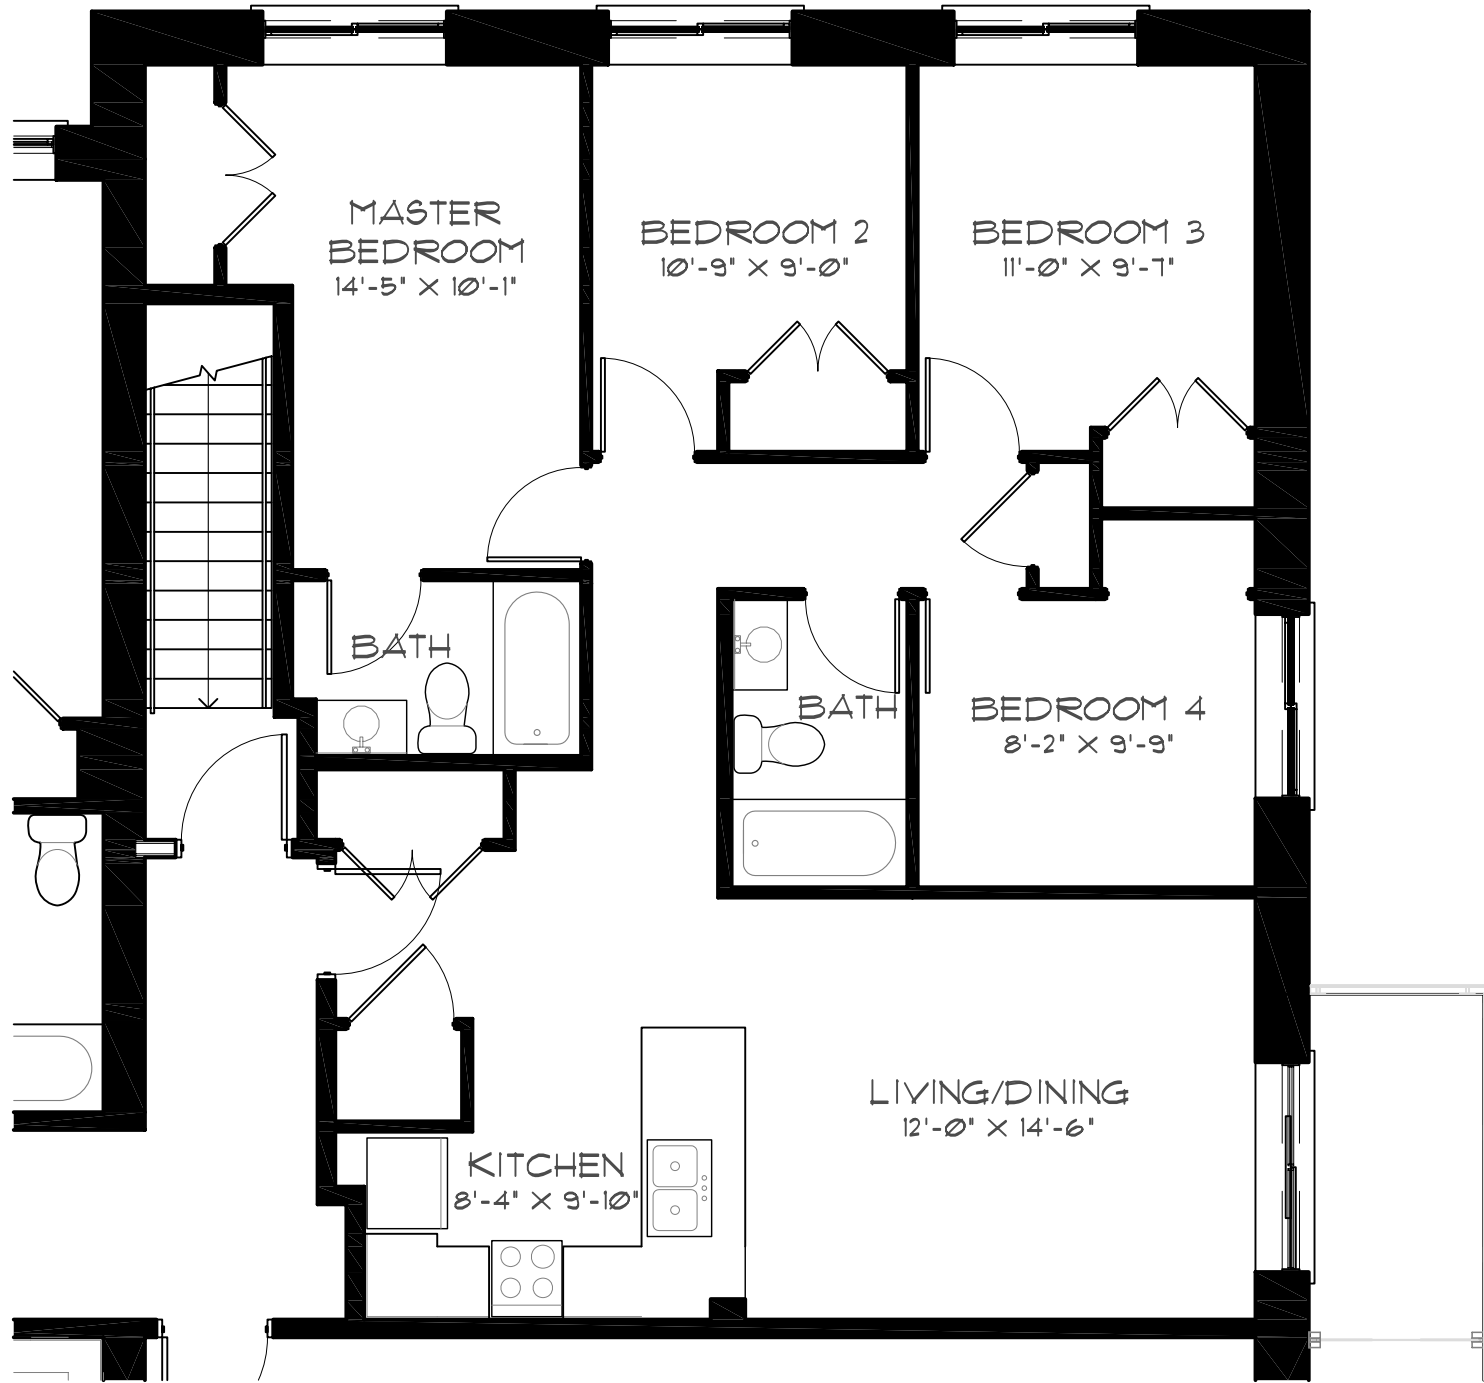

FOUR BEDROOM APARTMENT TYPE C
 SCALE: N.T.S.

4 BEDROOM
 5TH FLOOR - 531
 6TH FLOOR - 616

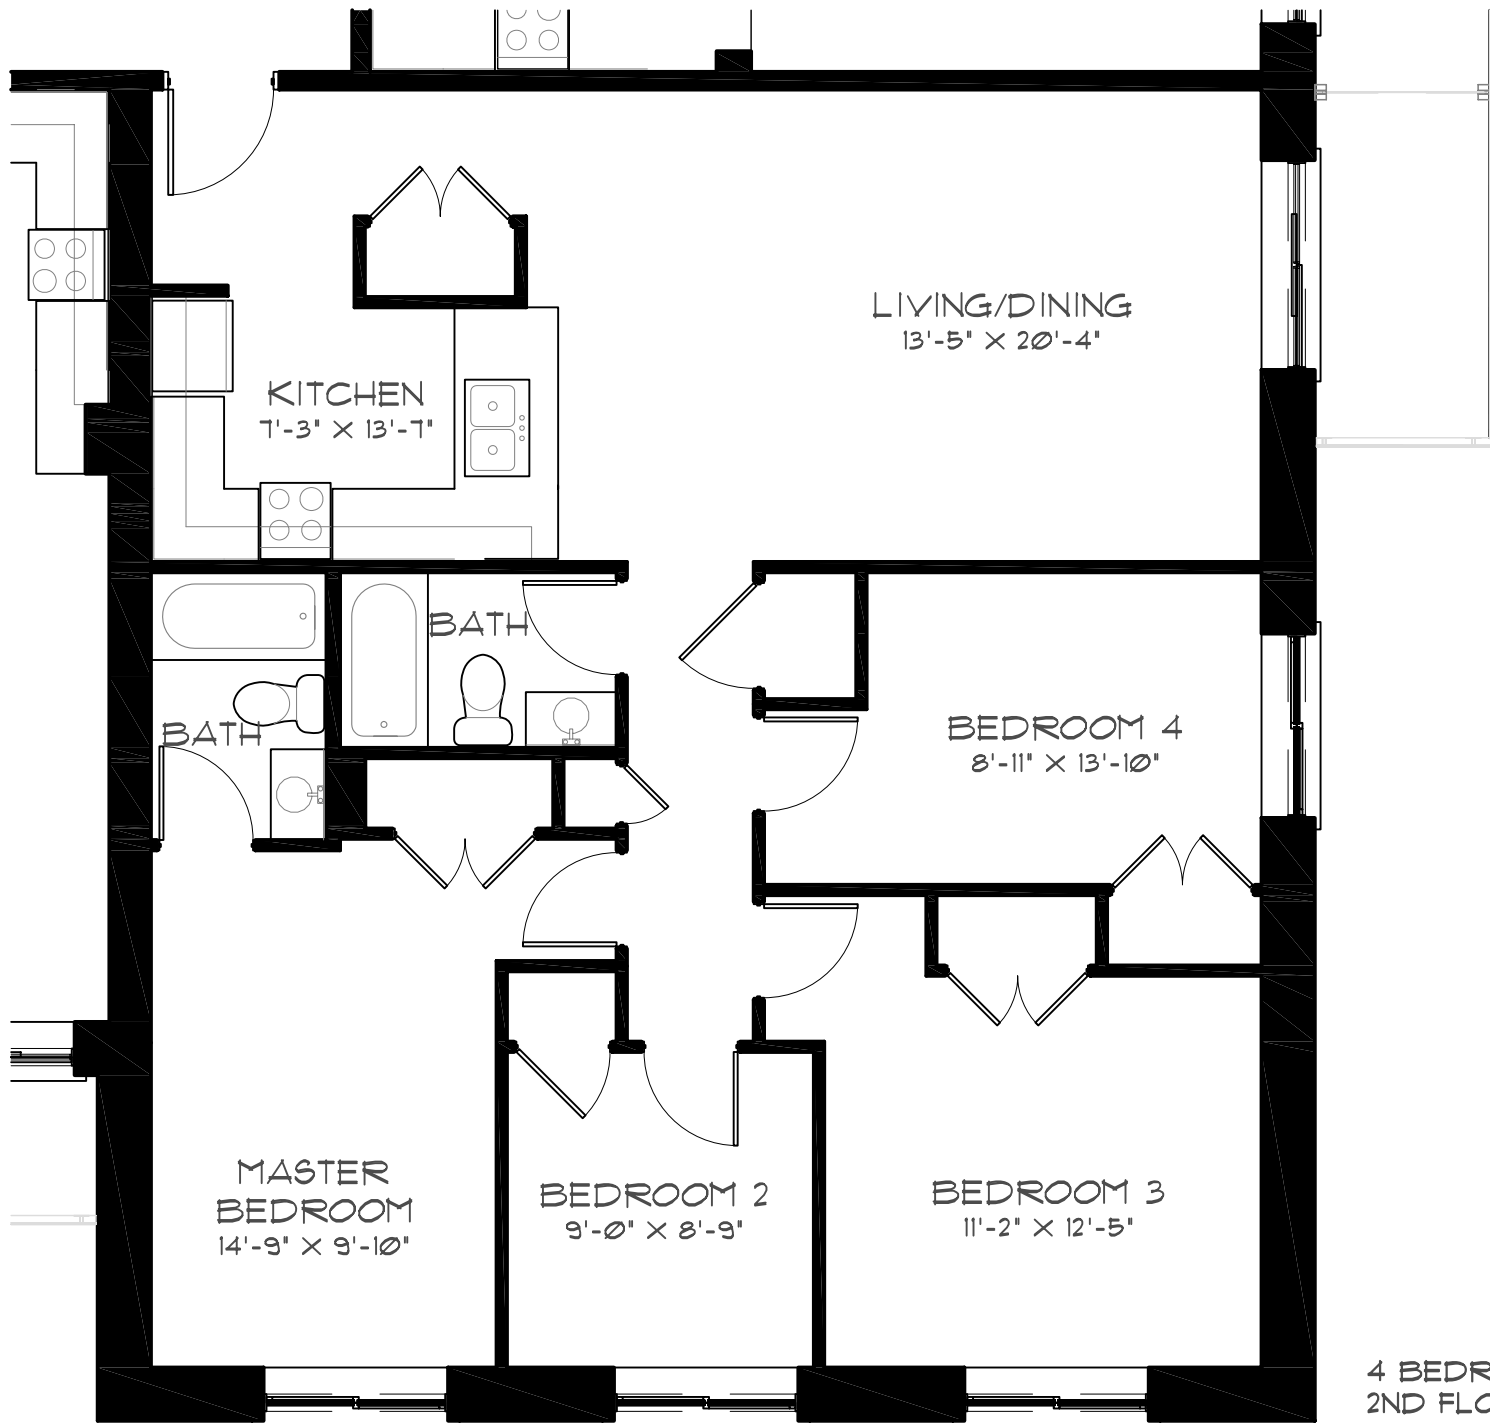

FOUR BEDROOM APARTMENT TYPE D
SCALE: N.T.S.

- 4 BEDROOM
- 2ND FLOOR - 213
- 3RD FLOOR - 313
- 4TH FLOOR - 413
- 5TH FLOOR - 513
- 6TH FLOOR - 614